


NOTES

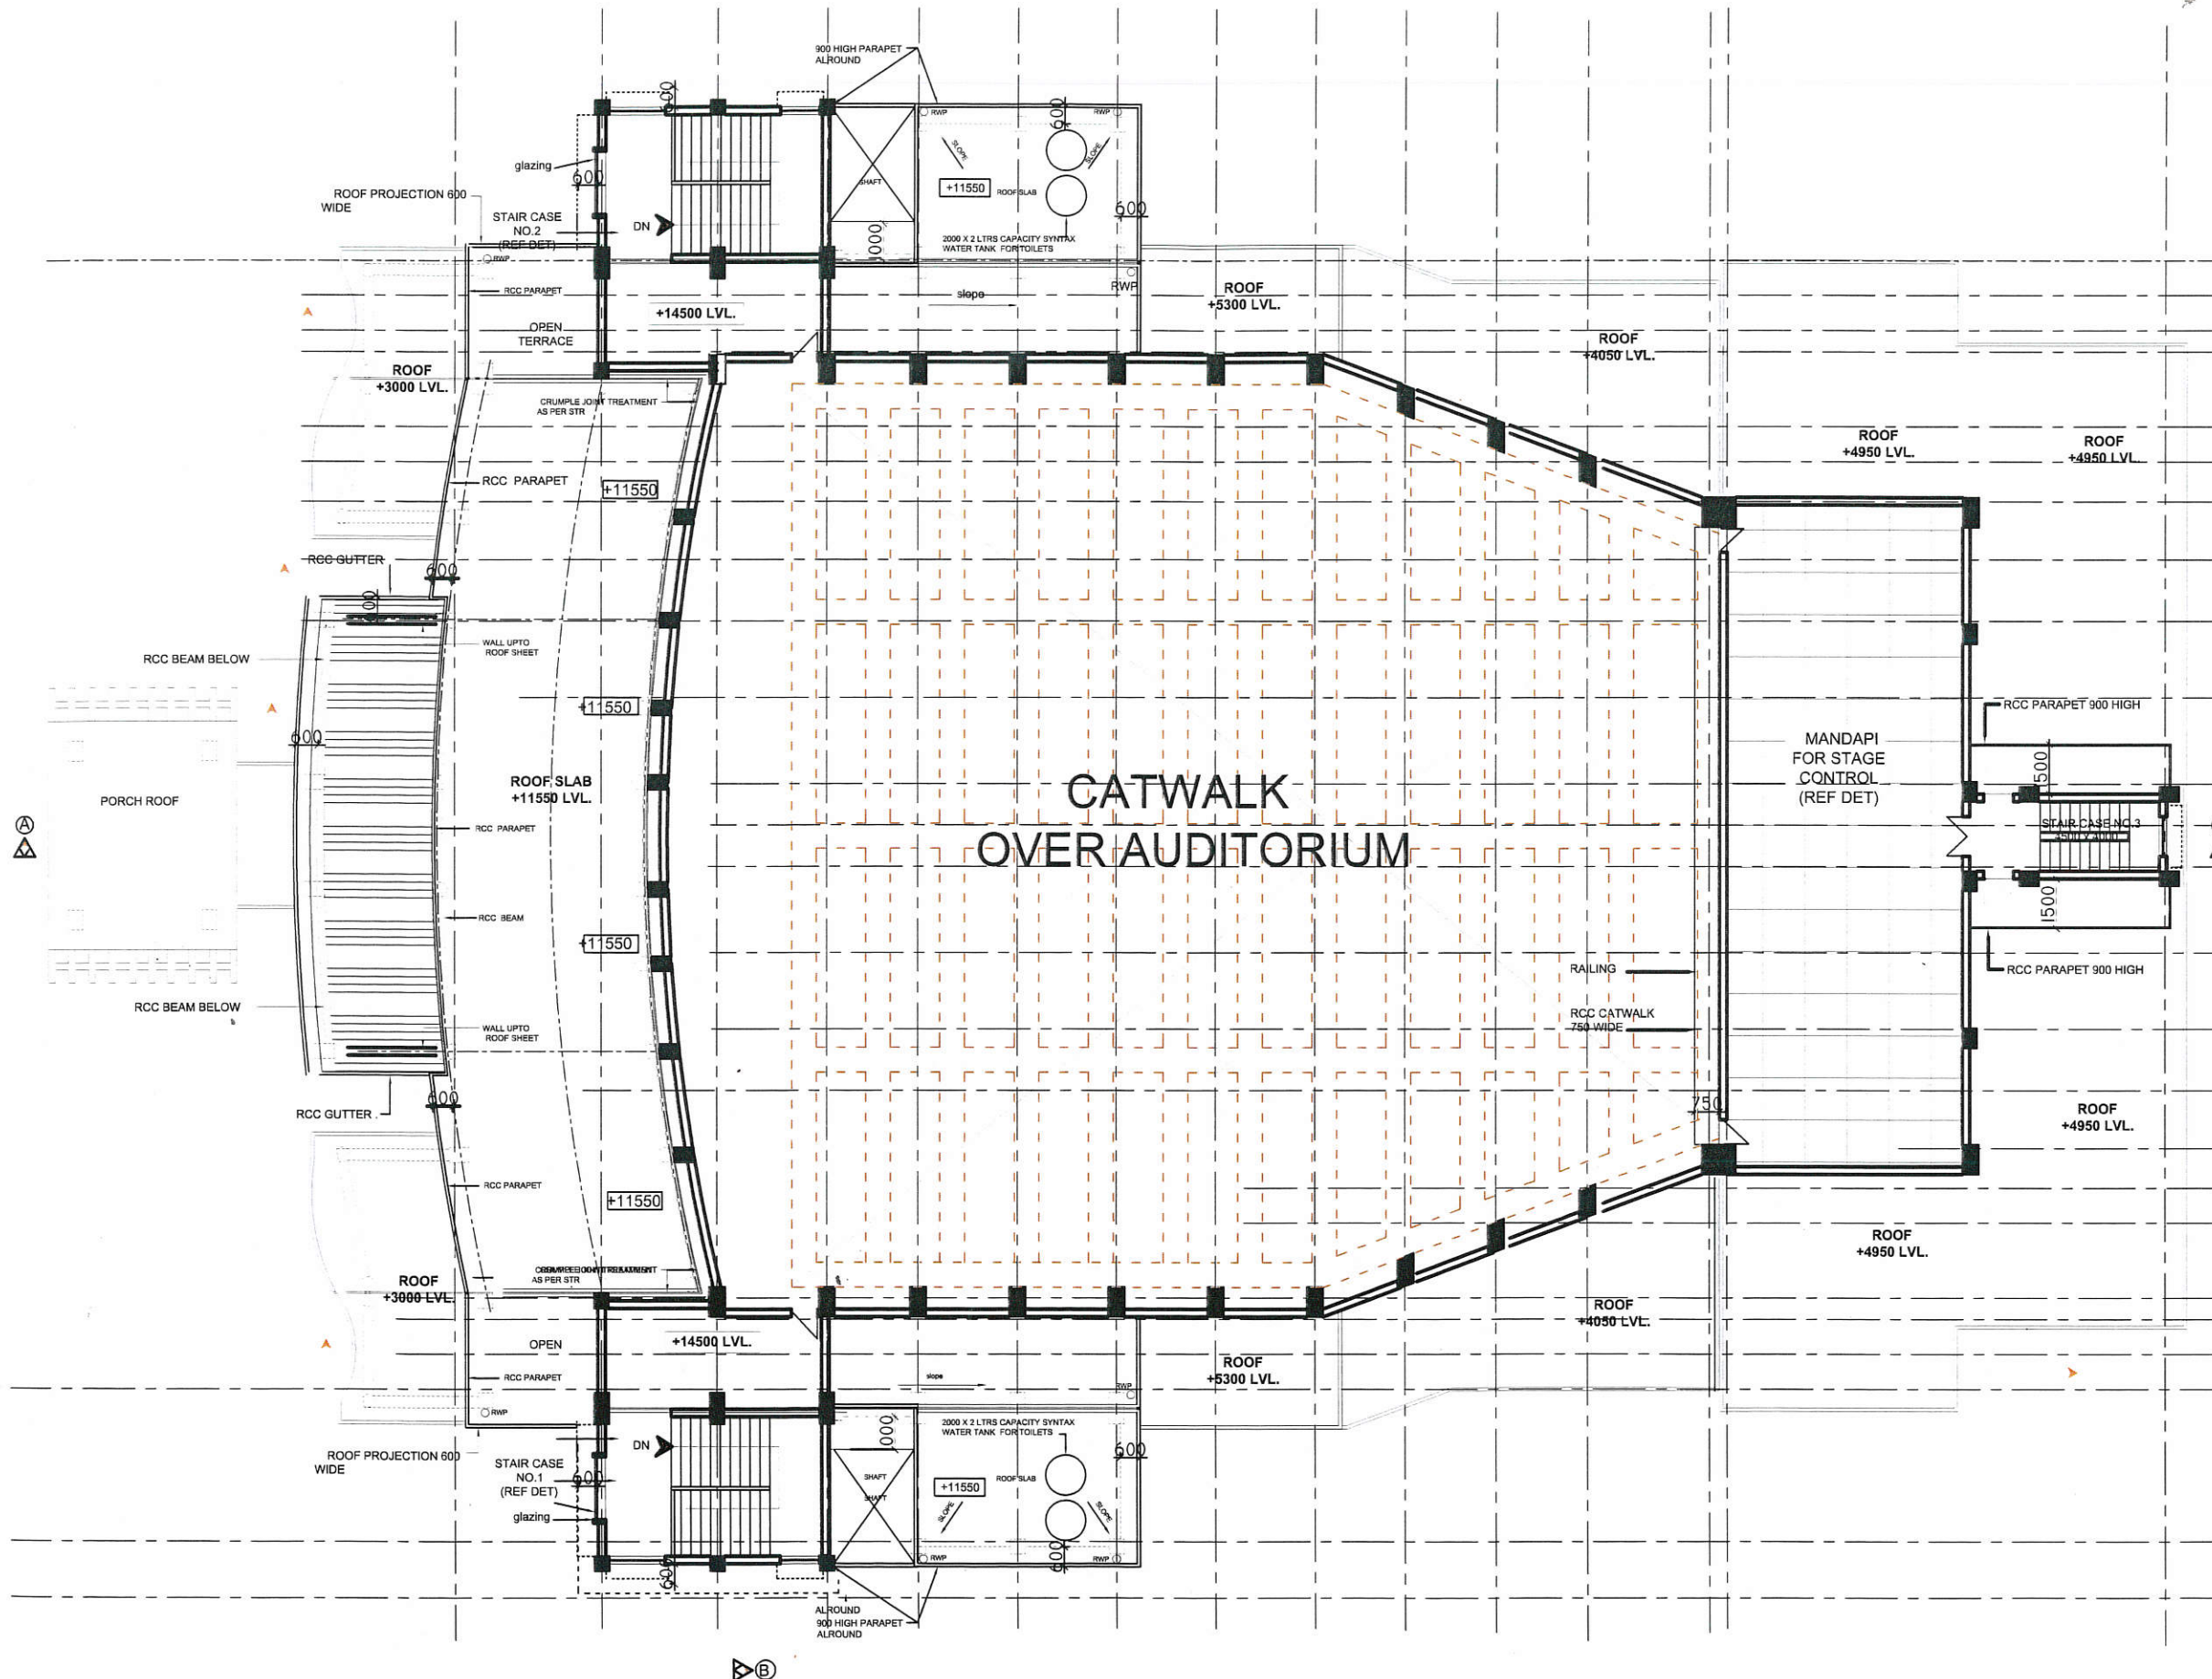

**PLAN AT**  
SCALE 1:100  
293 SEATS

SR NO	DATE	DESCRIPTION	INITIAL
REVISION			
STANDARD DRG FOR AUDITORIUM (1200 SEATS)			
CAT WALK PLAN			
DATE	22.10.2018	E-IN-C'S BRANCH ARMY HEAD QUARTER	SHT NO 5 / 9
DRN BY			
SCALE		DRG NO. 6587	

 JT DIR (ARCH)	 JT DG (ARCH)
 DIR (ARCH)	